


SITUATION PROJETEE

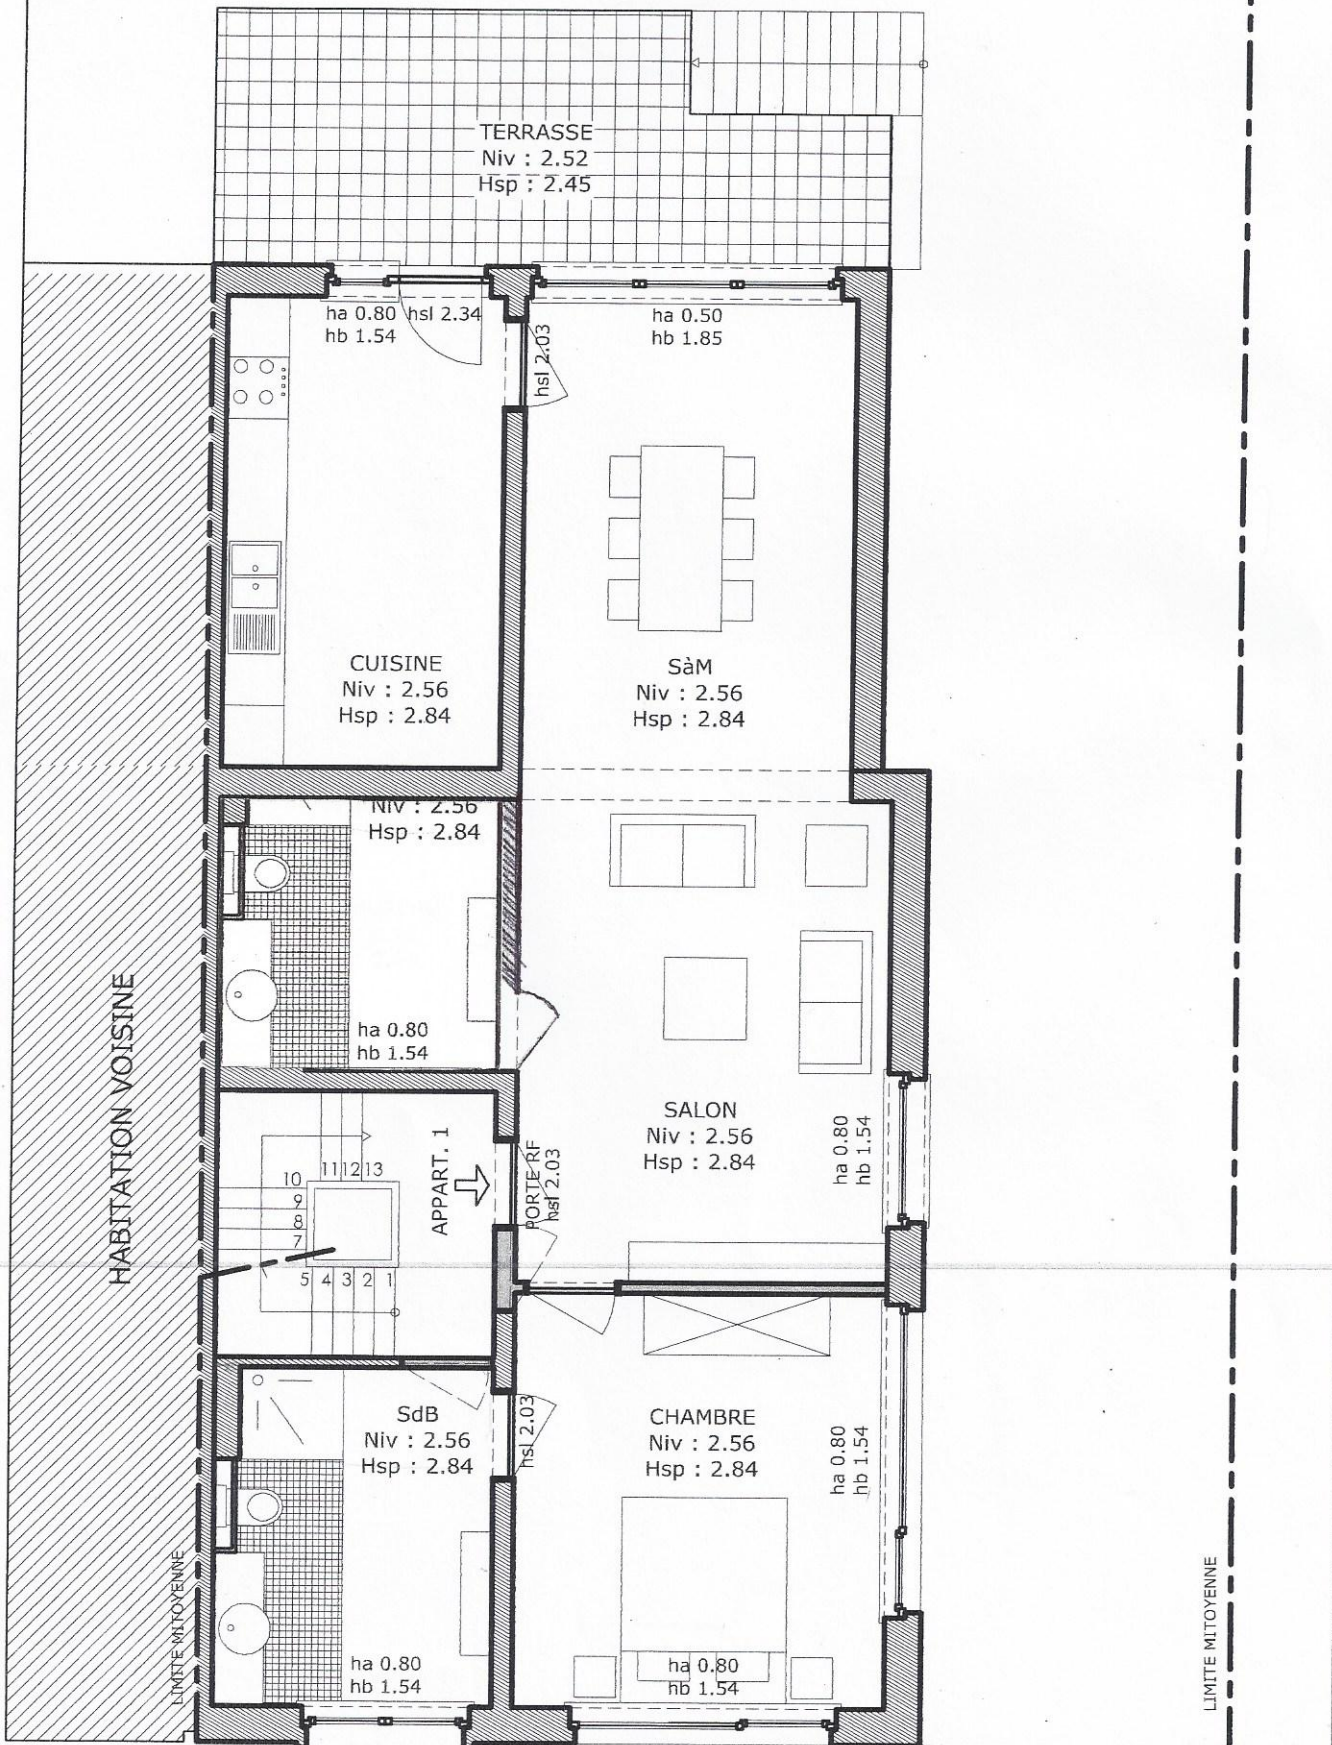

NIV. +1

